


#101-JAPANESE 424 SQ.FT.

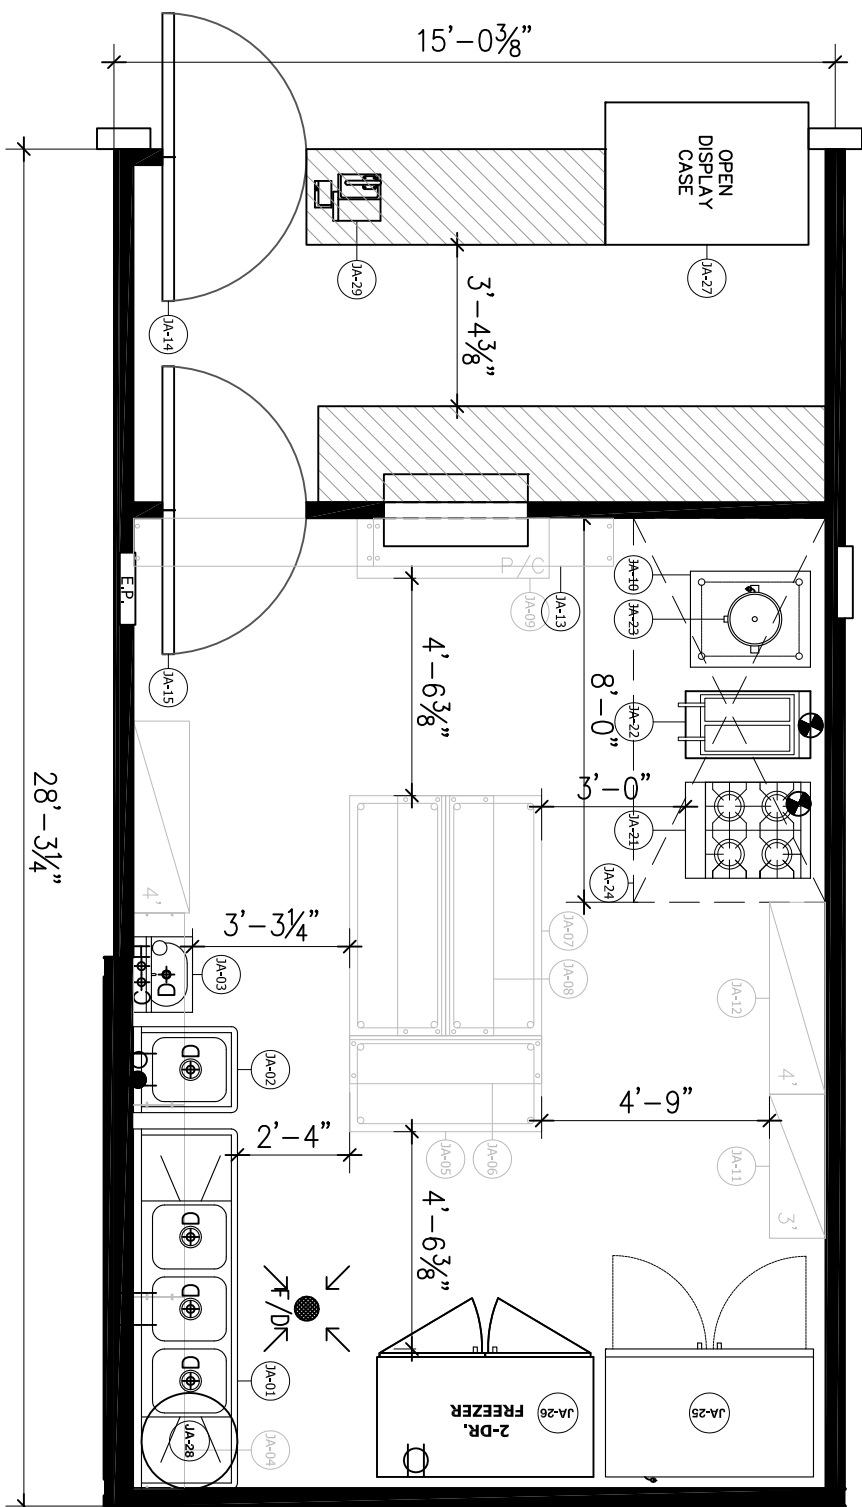

JAPANESE (101)		
EQUIP. NO.	QTY.	DESCRIPTION
JA-01	1	3 Comp Sink
JA-02	1	Faucet
JA-03	1	Spray Unit
JA-04	4	Leaver Drain
JA-05	1	1-Comp Sink
JA-06	1	Faucet
JA-07	1	Hand Sink with Faucet
JA-08	1	Equipment Stand for Rice Cooker
JA-09	1	4 Burner Range
JA-10	1	Fryer
JA-11	1	Rice Cooker
JA-12	1	Hood & Motor Fans
JA-13	1	Solid Door Refrigerators
JA-14	1	Solid Door Freezers
JA-15	1	Open Display Case
JA-16	1	Hot Water/Heater
JA-17	1	Cash Register
JA-18	1	
JA-19	1	

PROJECT NO. 20080918_P1_1

DATE: 08/11/08

REVISIONS:

DESIGNED & APPROVED BY: H MART STORE MANAGER:

REVIEWED & APPROVED BY: ASST. MANAGER DIRECTOR:

REVIEWED & APPROVED BY: H MART GENERAL MANAGER:

Super Market - Burlington, MA
200 Commonwealth Avenue, MA 01803 TEL: 978.677.8800

PROJECT NO. 20080918_P1_1

F1